
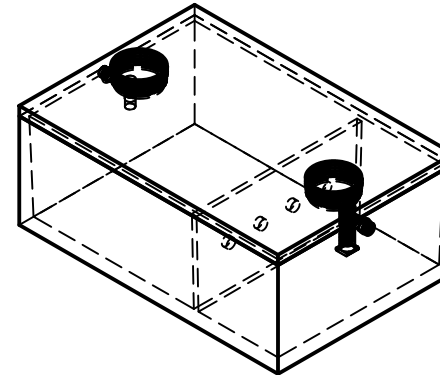


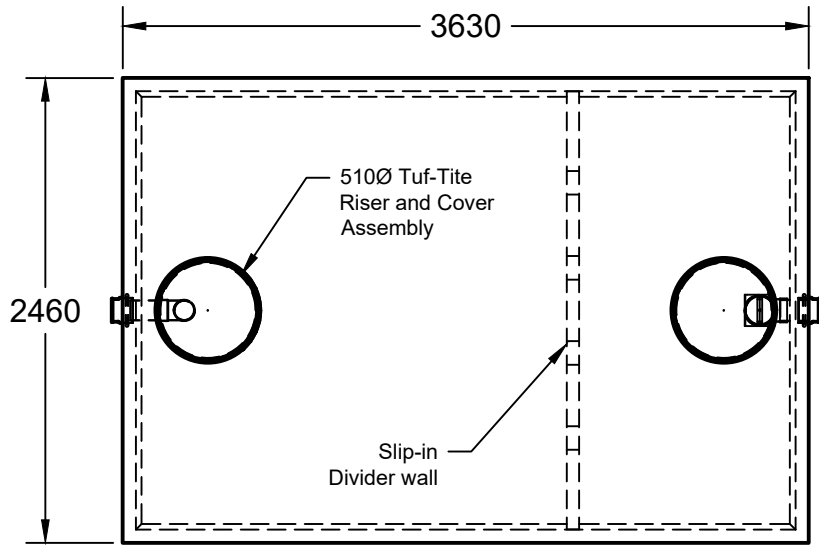

WORKING VOLUME: 7700L
TOTAL VOLUME: 10210L

CONCRETE:
32MPa w/ 5-8% Air Entrainment
Non-sulphate resistant

REINFORCING:
Lid - 10M bar at 375mm O/C E/W
Tank body - 10M bar at 600mm O/C E/W



WEIGHT:
TOP SECTION: 2800kgs
BOTTOM SECTION: 5600kgs

MAX BURIAL DEPTH: 1200mm

WATER TIGHTNESS:
1x row $\frac{3}{4}$ " Butyl mastic between sections.
Sealant applied in factory according to manufacturers recommended method.

PIPE / WALL CONNECTIONS:
100mm flexible watertight rubber seals integrally cast in concrete.

ACCESS OPENINGS:
Tuf-Tite 500Ø Risers and Lids.
Contact us for additional options

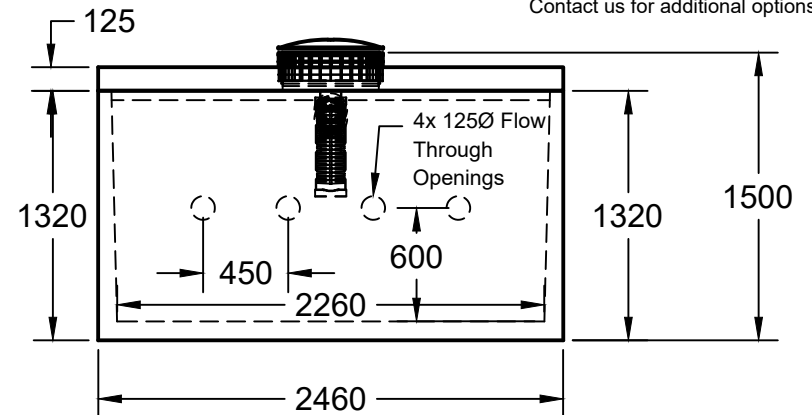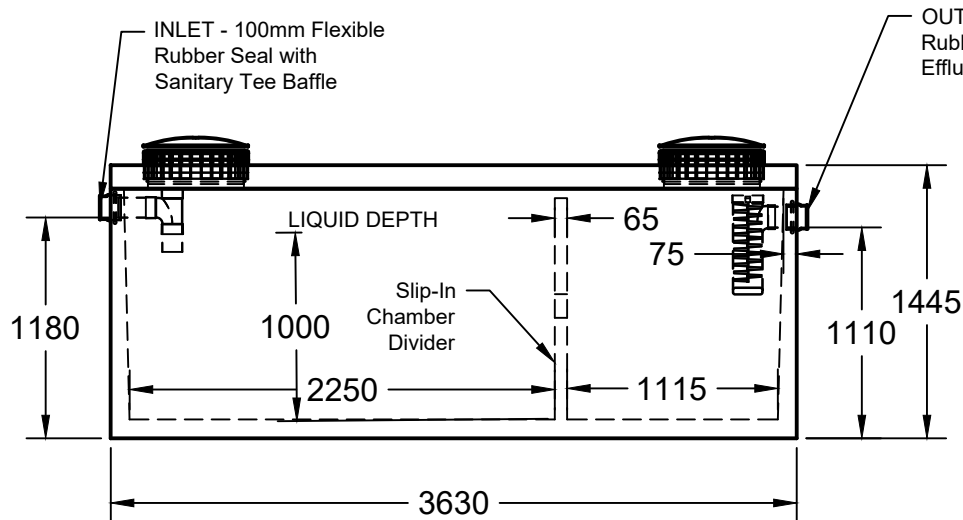

bb boyd bros
concrete products

5450 Cuddy St Osgoode, ON K0A 2W0
tel (613)826.2318 fax (613)826.3679
toll free 888.846.6664
website www.boydbrosconcrete.ca
email info@boydbrosconcrete.ca

SCALE 1:50

WEIGHT 8400KGS

APPROVED

DRAWN Rob Sanna 2021-2-4

SIZE

A

DWG NO

1

REV

4

PROJECT

7700L Regular

TITLE

7700